

GMC 2000 SINGLE TANK UPC, DUAL ACCESSWAY INSTALLATION

NOTES:

- REFER TO INSTALLATION PROCEDURE AND INSTALLATION CHECKLIST.
- PROCEPTOR SEPARATORS MUST BE INSTALLED IN ACCORDANCE WITH ALL RELEVANT FEDERAL, PROVINCIAL/STATE, AND LOCAL CODES INCLUDING LOCAL PLUMBING CODE.
US PATENT # 5,746,912; CDN PATENT # 2,195,822
-

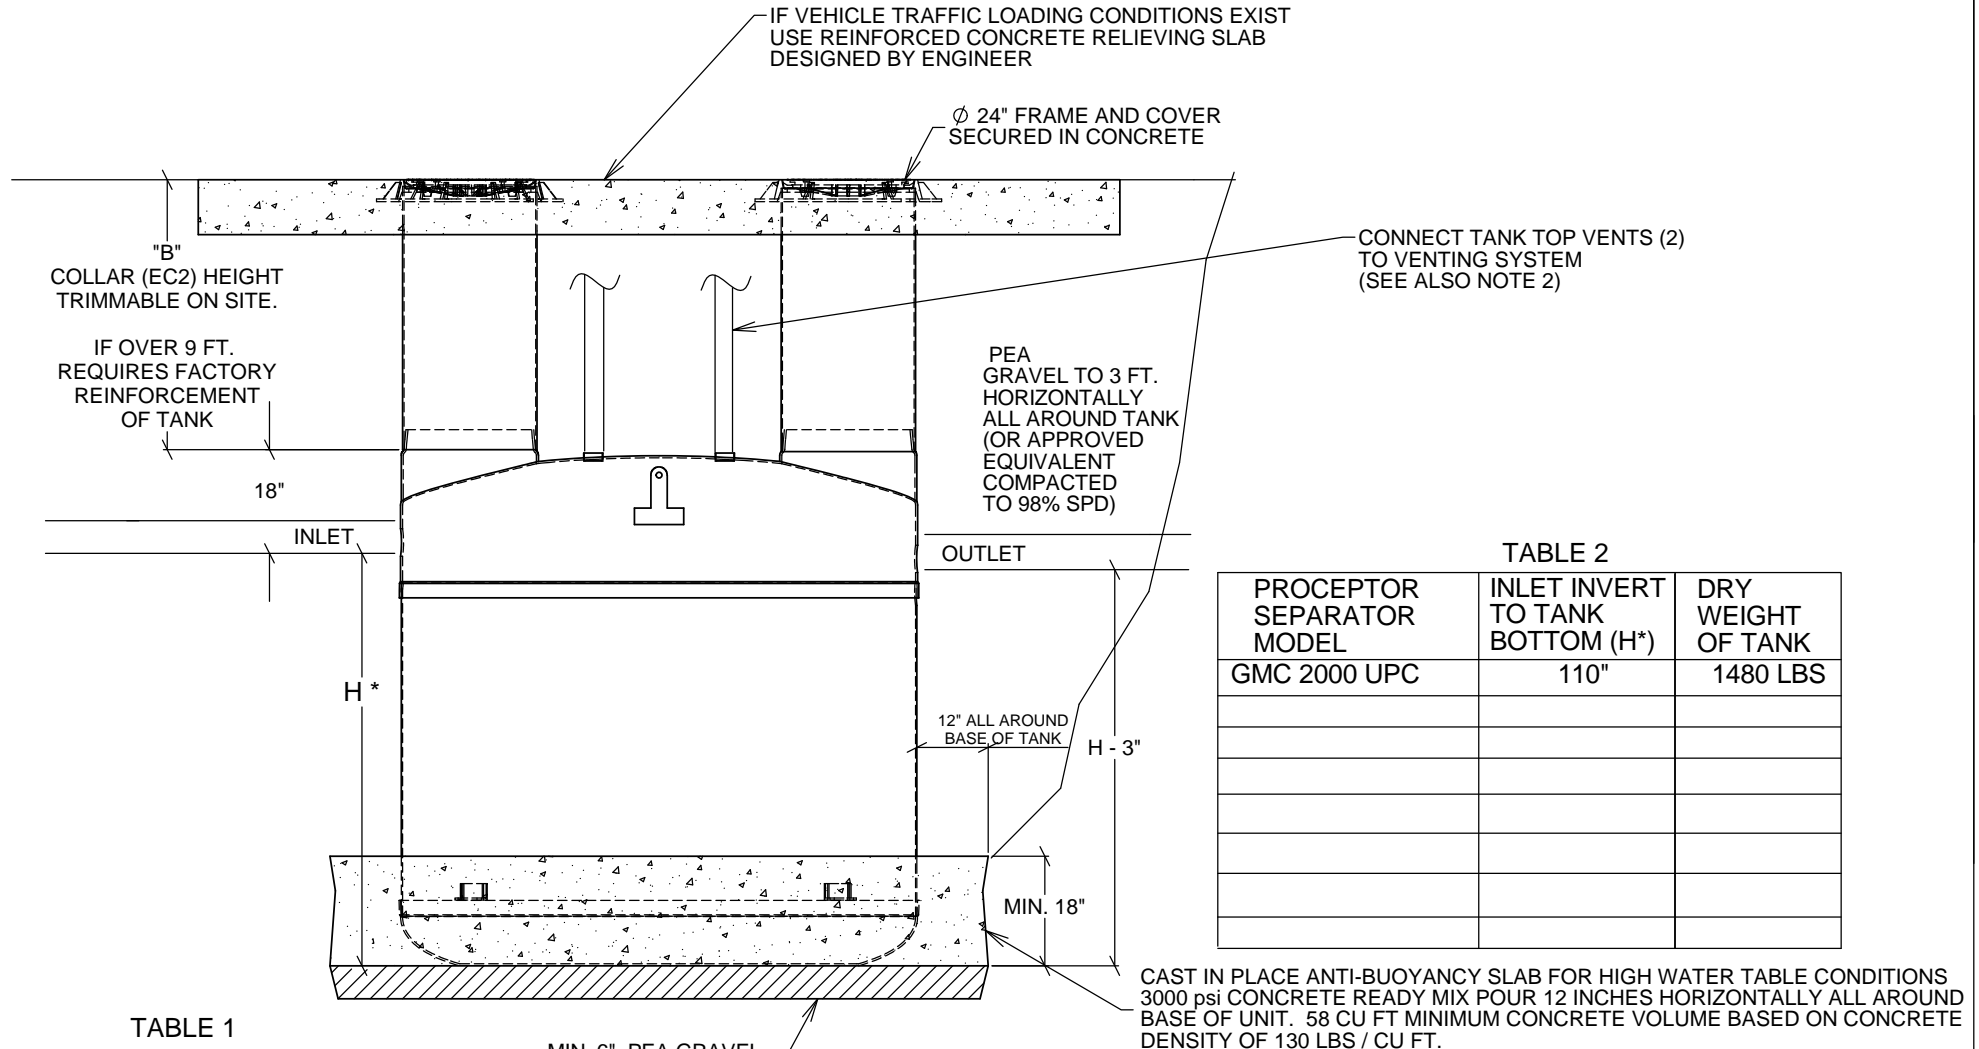


TABLE 2

PROCEPTOR SEPARATOR MODEL	INLET INVERT TO TANK BOTTOM (H*)	DRY WEIGHT OF TANK
GMC 2000 UPC	110"	1480 LBS

TABLE 1

BURIAL DEPTH	B
Max.	9 ft.
Min. with Traffic	18"
Min. no Traffic	** 12"

** ESTIMATED SPACE REQUIRED TO
FIT VENT ELBOWS UNDER FLOOR

TITLE: PROCEPTOR F.O.G. SEPARATOR

GMC 2000 UPC

PROJECT: WO:

AVAILABLE OPTIONS (CHECKED IF REQUESTED)

REV	DATE	DRAWN
1	OCT. 29, 2015	
2	JULY 20, 2016	
3	MAY 16, 2017	
4		
5		
6		
7		
8		
9		
10		

DRAWN BY: S. MANGAT

DATE: MAY 12, 2014

Proceptor
ZURN

SIZE	DWG. NO.	REV.
A	INSTALL GMC 2000 UPC	3

SCALE: 1:45 DO NOT SCALE DRAWING SHEET 1 OF 1