


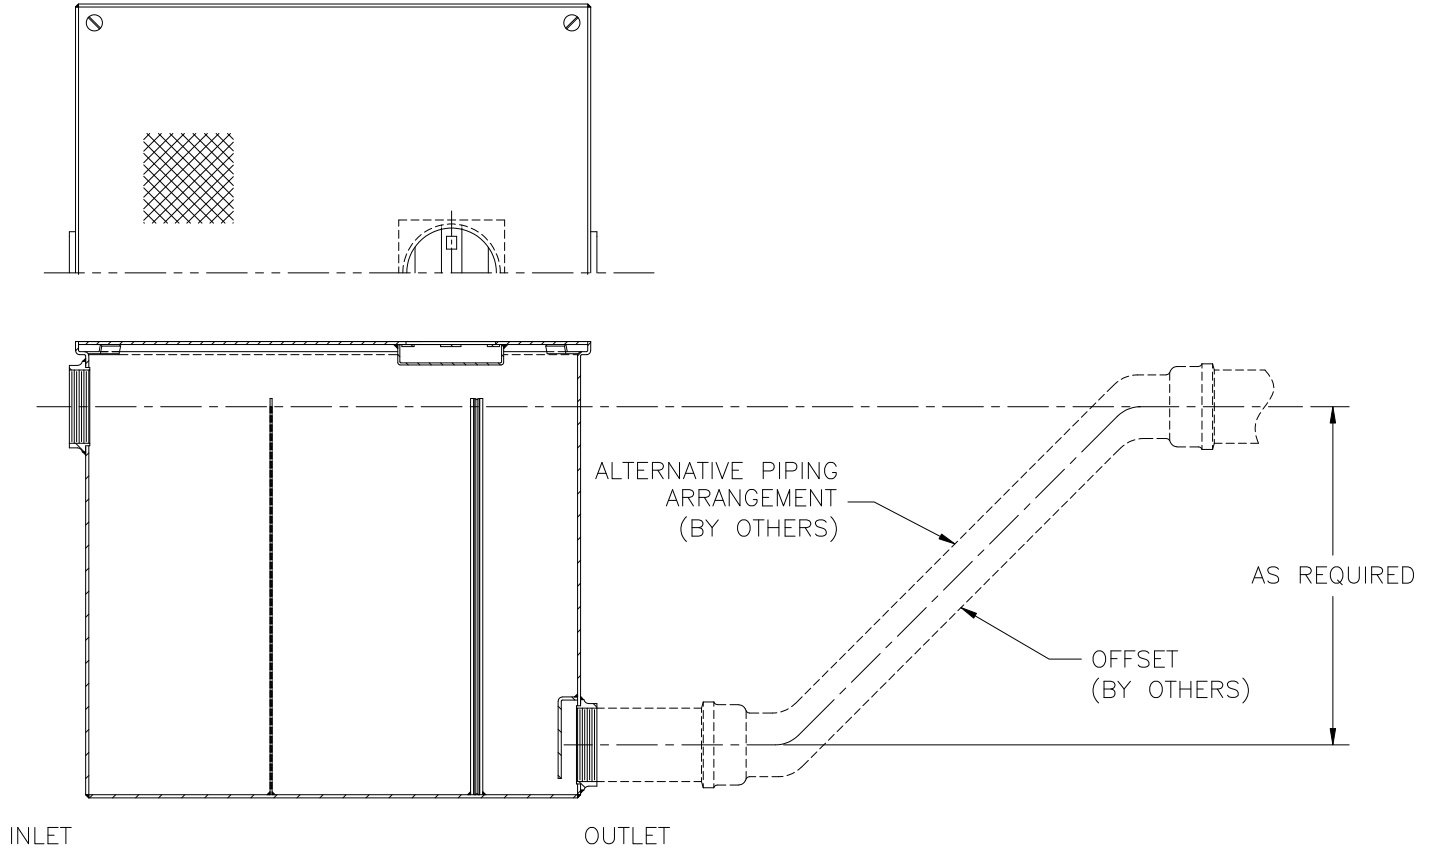

Z1185

TYPICAL INSTALLATION ALTERNATIVE PIPING DIAGRAM

Dimensional Data (inches and [mm]) are Subject to Manufacturing Tolerances and Change Without Notice



**Z1185
ALTERNATIVE PIPING DIAGRAM**

Alternative piping diagram illustrates one of many correct installation configurations. Installer must be sure to not exceed inlet height when offsetting. All piping and fittings shown are furnished by others.

- ⚠ **WARNING:** Cancer and Reproductive Harm - www.P65Warnings.ca.gov
- ⚠ **ADVERTENCIA:** Cáncer y daño reproductivo - www.P65Warnings.ca.gov
- ⚠ **AVERTISSEMENT:** Cancer et effets néfastes sur la reproduction - www.P65Warnings.ca.gov

Zurn Industries, LLC | Specification Drainage Operation
 1801 Pittsburgh Avenue, Erie, PA U.S.A. 16502 · Ph. 855-663-9876, Fax 814-454-7929
 In Canada | **Zurn Industries Limited**
 3544 Nashua Drive, Mississauga, Ontario L4V 1L2 · Ph. 905-405-8272, Fax 905-405-1292
www.zurn.com

Rev. A
 Date: 6/4/2018
 C.N. No. 140093
 Form No. IT97