

**NOTES:**

1. FOR GRAVITY APPLICATIONS ONLY.
2. ALL PROCEPTOR UNITS ARE MANUFACTURED WITH FIBERGLASS REINFORCED PLASTICS.  
PHYSICAL CHARACTERISTICS AND THICKNESS:  
POLYESTER RESIN AND E GLASS
3. ALL PROCEPTOR UNITS ARE TO BE INSTALLED IN ACCORDANCE WITH THE MANUFACTURERS INSTALLATION INSTRUCTION.
4. STANDARD PIPING IS SCH. 40 PVC.
5. GMC/OMC 500 - 3000 UNITS COME STANDARD WITH 4" INLET AND OUTLET (OTHER PIPE SIZE OPTIONS AVAILABLE ON REQUEST).
6. EXTENSION COLLAR TO BE ORDERED TO MEET FINISHED GRADE, CUT ON SITE FOR FINAL ADJUSTMENT AND CAULKED WITH SIKAFLEX BY CONTRACTOR FOR WATERTIGHT SEAL.
7. COVERS AVAILABLE FOR H20 TRAFFIC LOADING, PEDESTRIAN LOADING OR ABOVE GROUND INSTALLATION.
8. CONSULT GREEN TURTLE FOR OTHER SIZES.
9. 30 YEAR WARRANTY AGAINST LEAKS, AND STRUCTURAL FAILURE.
10. U.S. PATENT #5,746,912; CDN PATENT #2,195,822




US PAT. # 5746912

**Proceptor®** 


MANUFACTURER: ZURN GREEN TURTLE

PROCEPTOR MODEL NUMBER: GMC 750-P UPC  
 LIQUID CAPACITY (WORKING VOLUME): 750 US GAL.  
 RATED FLOW: 6 FT.  
 STD. MAX BURIAL DEPTH TO TOP OF TANK: 1133 PSF  
 MAX VERTICAL LOAD:  
 MONTH/YEAR OF MANUFACTURE:

**DETAIL "A"**

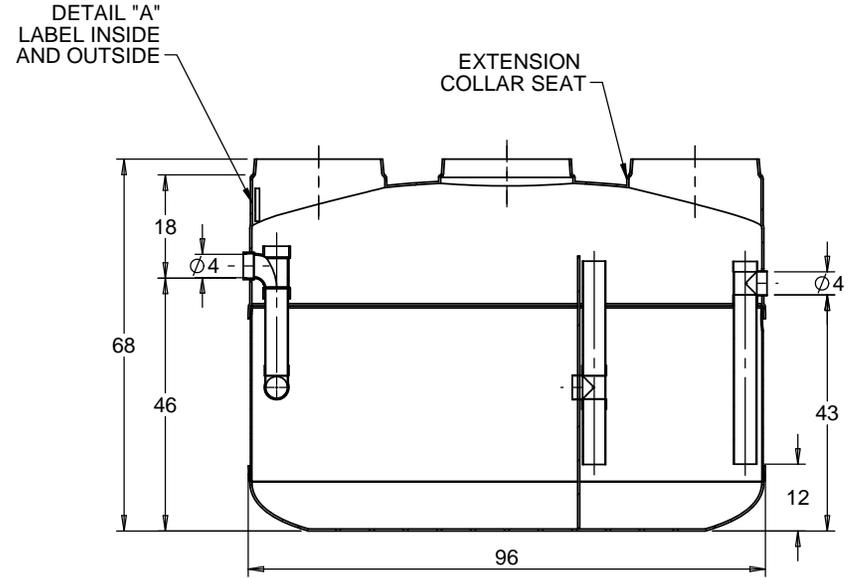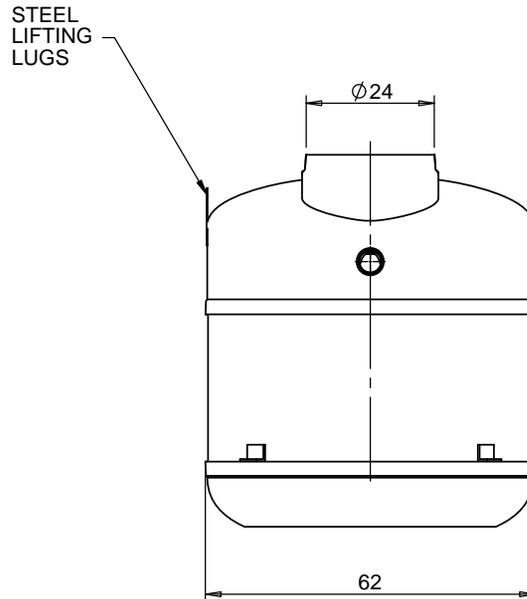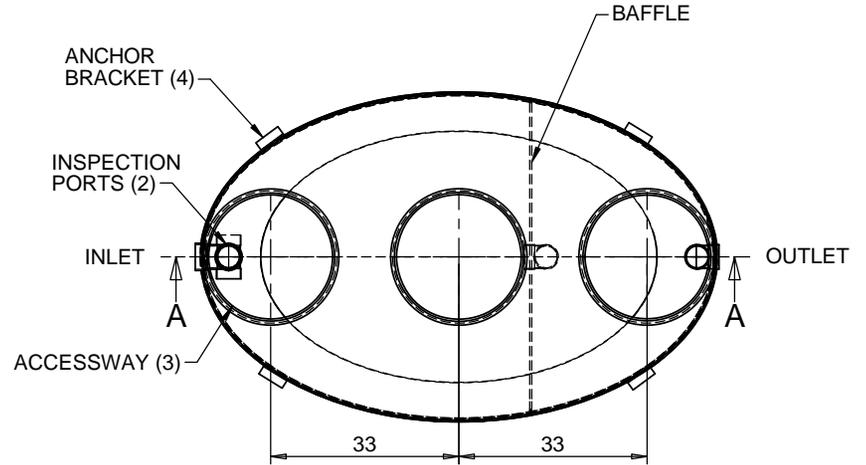

SECTION A-A  
SCALE 1 : 35

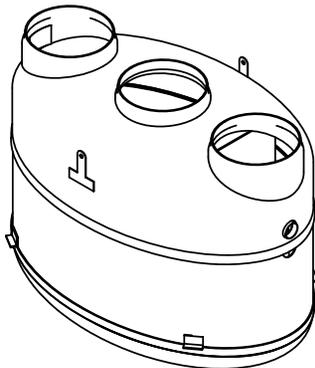

**FOR UPC/IAPMO INSTALLATIONS**

**FOR UPC/IAPMO INSTALLATIONS  
APPROVED UNDER PS 80-2008  
MEETS ASTM C-581**

TITLE: PROCEPTOR SEPARATOR GMC 750-P UPC GALLON INTERCEPTOR 4" INLET & OUTLET 24" TRIPLE ACCESSWAY	REV	DATE	DRAWN
PROJECT: WO:	1		
	2		
	3		
	4		
	5		
	6		
AVAILABLE OPTIONS (CHECKED IF REQUESTED)	7		
<input type="checkbox"/> OIL/GREASE SENSOR ALARM	8		
<input type="checkbox"/> SUCTION PIPE FOR INDOOR INSTALLATION	9		
<input type="checkbox"/> ABOVE GROUND CONFIGURATION	10		
<input type="checkbox"/> DOUBLE WALL CONSTRUCTION			
<input type="checkbox"/> OIL DRAW OFF PIPE TO CONNECT TO EXTERNAL OIL HOLDING TANK(FOR OIL ONLY)			
	DRAWN BY: L. SIMKINS		
	DATE DRAWN: 2018/08/08		



SIZE	DWG. NO.	REV.
A	GMC 750-P UPC	0
SCALE:1:35	DO NOT SCALE DRAWING	SHEET 1 OF 1