



Z250H FOG-ceptor™ Interceptor Buried Installation

NOTES:

1. REFER TO INSTALLATION PROCEDURE AND INSTALLATION CHECKLIST.
2. ZURN INTERCEPTORS MUST BE INSTALLED IN ACCORDANCE WITH ALL RELEVANT FEDERAL, PROVINCIAL/STATE, AND LOCAL CODES INCLUDING LOCAL PLUMBING CODE.
3. FOR TRAFFIC AREA INSTALLATIONS WITH 3 FOOT BURIAL DEPTH, ANTI-BUOYANCY SLAB IS NOT REQUIRED. FOR INSTALLATIONS DEEPER THAN 3 FEET, PLEASE CONTACT YOUR LOCAL ZURN REPRESENTATIVE.
4. UNIT MUST BE INSTALLED WITH PROVIDED FLOW CONTROL. STANDARD BURIAL DEPTH IS 3 FEET WITH SUPPLIED EXTENSION COLLAR. FOR BURIAL DEPTH UP TO 6 FEET MAXIMUM, ADDITIONAL 3 FEET LONG EXTENSION COLLAR COUPLINGS (PART Z250H EXT B) MAY BE PURCHASED. BURIAL DEPTH NOT TO EXCEED 6 FEET TOTAL.
5. USING STANDARD 3FT COLLAR RESULTS IN 45" MAX TO BE 81". MINIMUM WITH TRAFFIC LOAD TO BE 27", MINIMUM WITHOUT TRAFFIC TO BE 21"
- 7.

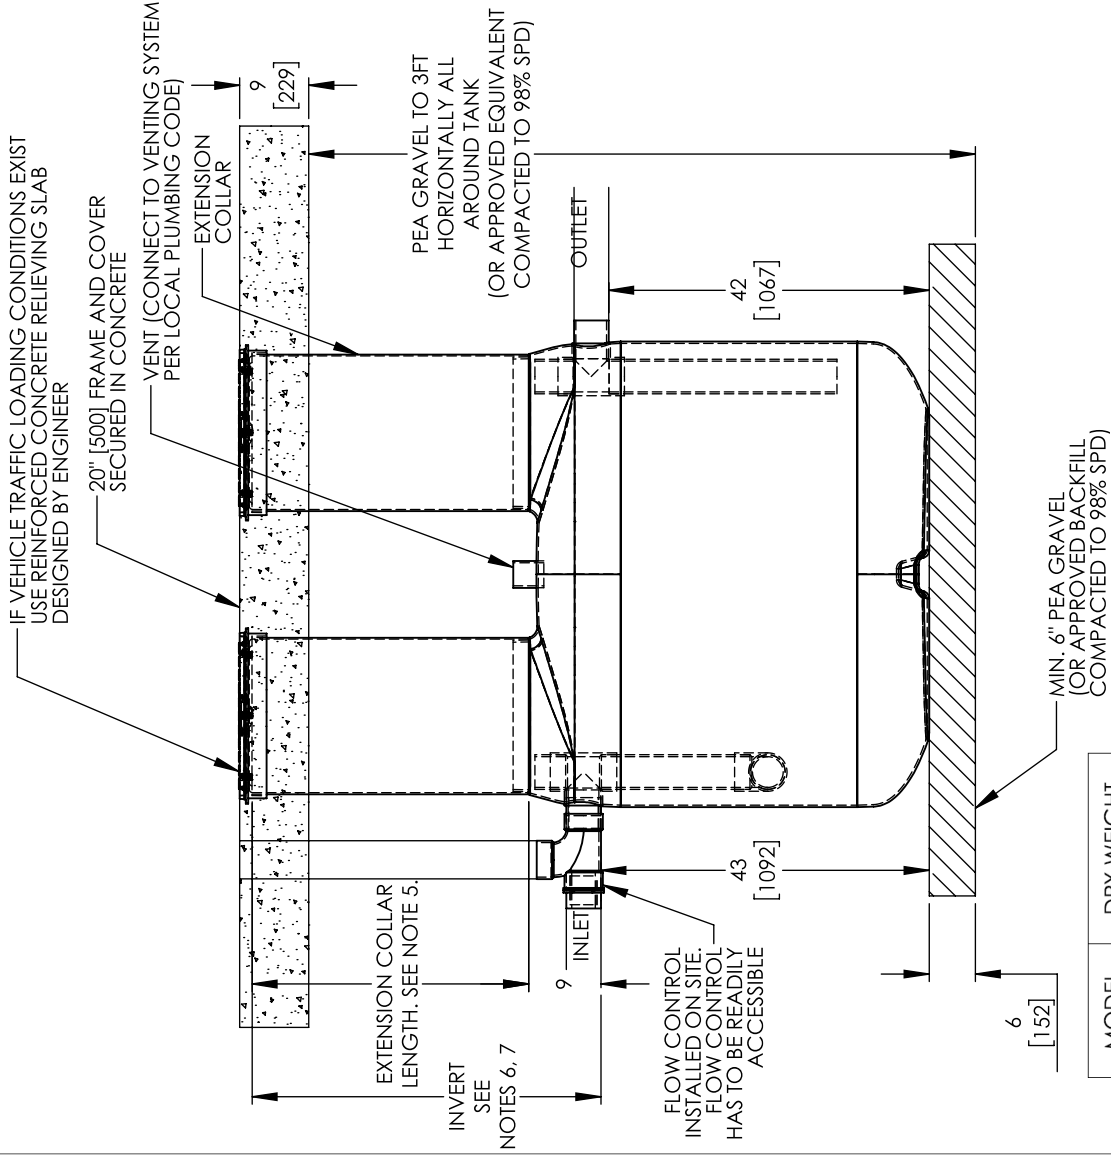

MODEL	DRY WEIGHT
Z250H	200 LBS [91 KG]

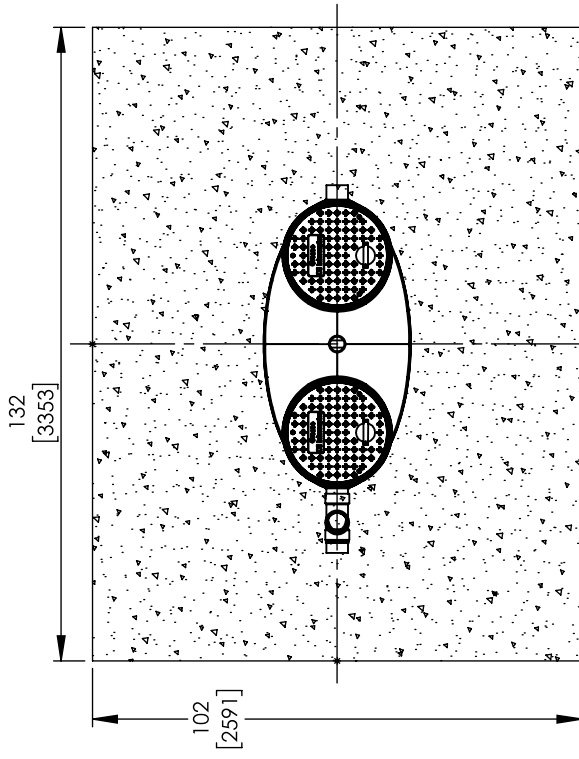

TITLE: Z250H FOG-ceptor™
 250 US GALLONS
 4" INLET & OUTLET
 20" ACCESSWAY
 ALL DIMENSIONS IN INCHES
 PROJECT: WO:

REV	DATE	DRAWN
1	JAN. 20, 2016	
2	JAN. 25, 2016	
3	JAN. 29, 2016	
4	APRIL 21, 2016	
5	APRIL 28, 2016	
6	OCT 24, 2017	
7		
8		
9		
10		



SIZE	DWG. NO.	REV.
A	Z250H BURIED INSTAL	6

DRAWN BY: S.M.
 DRAWN DATE: NOV. 06, 2015
 SCALE: 1:20
 DO NOT SCALE DRAWING SHEET 1 OF 1

⚠️ WARNING: Cancer and Reproductive Harm - www.P65Warnings.ca.gov
⚠️ ADVERTENCIA: Cáncer y daño reproductivo - www.P65Warnings.ca.gov
⚠️ AVERTISSEMENT: Cancer et effets néfastes sur la reproduction - www.P65Warnings.ca.gov