




COMMON COMPONENTS
Z/ZC/ZA/ZRB100-DP

15[381] DIAMETER MAIN ROOF DRAIN LOW SILHOUETTE POLY/CAST IRON/ALUMINUM/PLAIN BRONZE DOME

Dimensional data (inches and [mm]) are subject to manufacturing tolerances and change without notice.

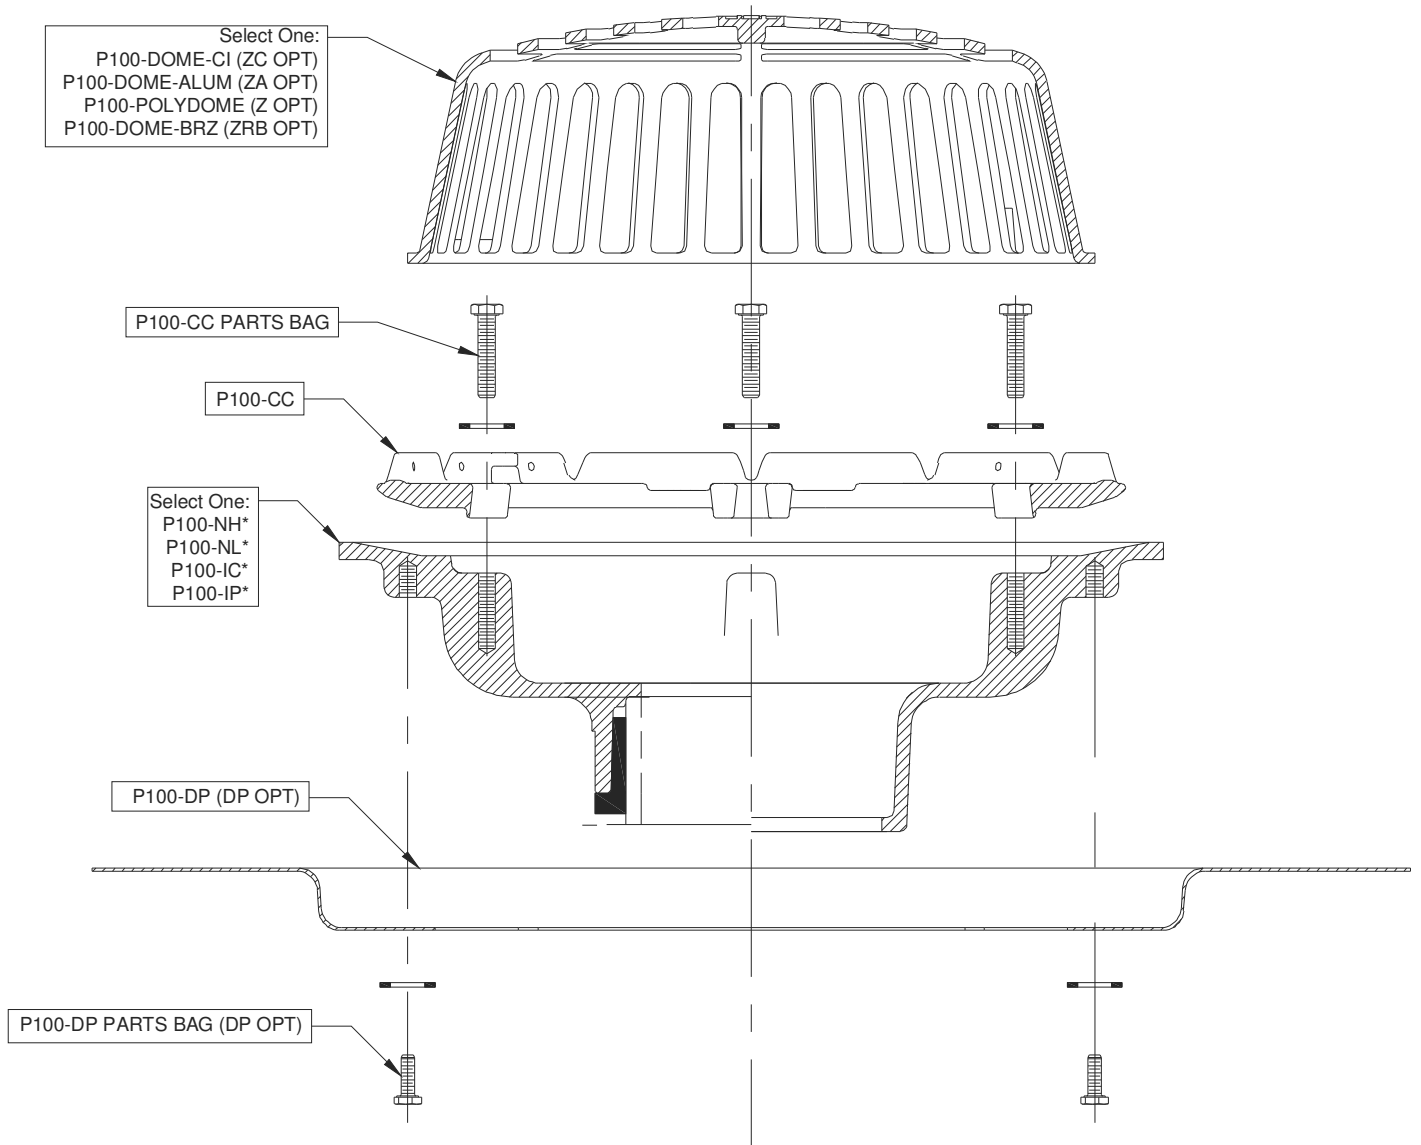

* Size determined by Customer




COMMON COMPONENTS

Z100-C-E-R-89

15[381] DIAMETER MAIN ROOF DRAIN LOW SILHOUETTE DOME W/ UNDERDECK CLAMP, STATIC EXTENSION, ROOF SUMP RECEIVER AND EXTERNAL WATER DAM

Dimensional data (inches and [mm]) are subject to manufacturing tolerances and change without notice.

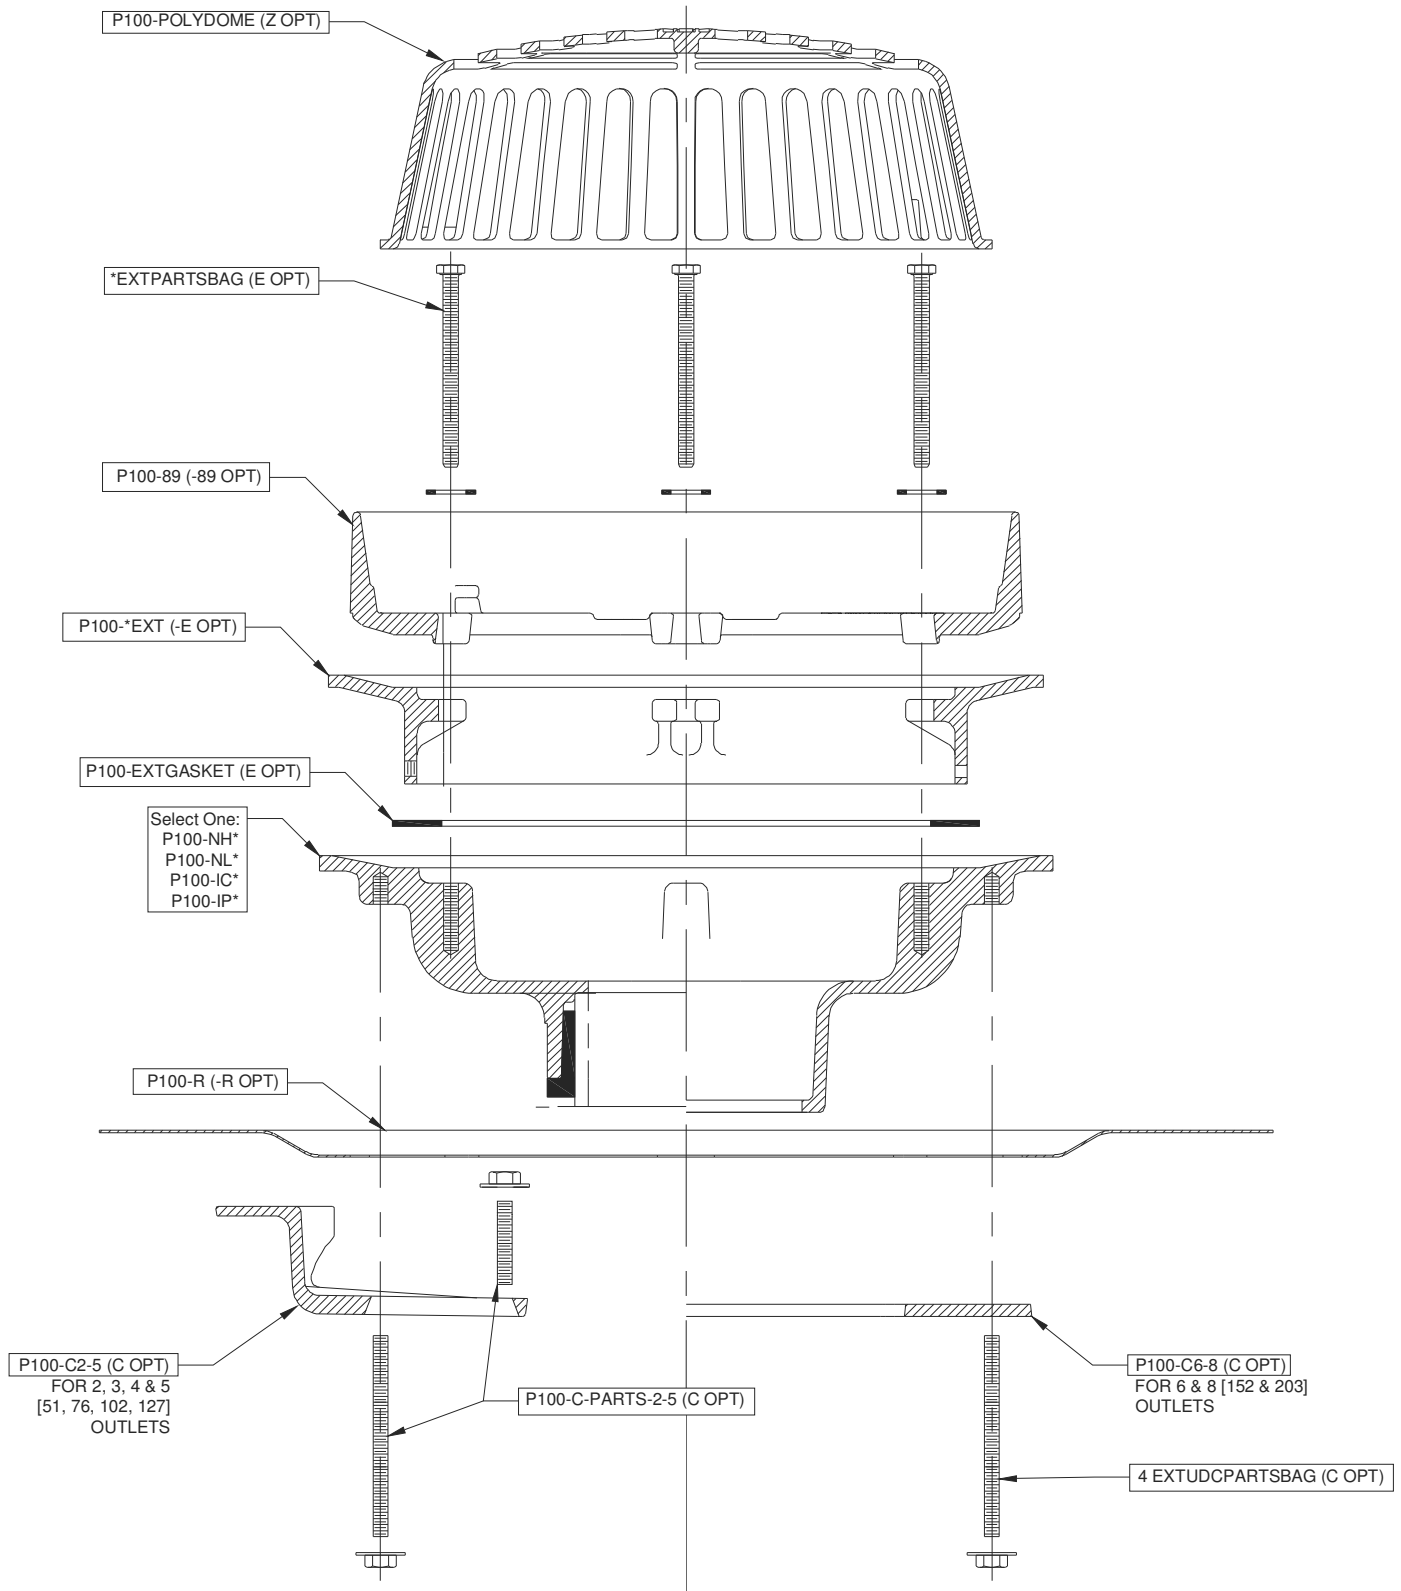


* Size determined by Customer



COMMON COMPONENTS
Z100-EA-W2/W3/W4

15 [381] DIAMETER MAIN ROOF DRAIN LOW SILHOUETTE DOME W/ ADJUSTABLE
EXTENSION AND INTERNAL WATER DAM

Dimensional data (inches and [mm]) are subject to manufacturing tolerances and change without notice.

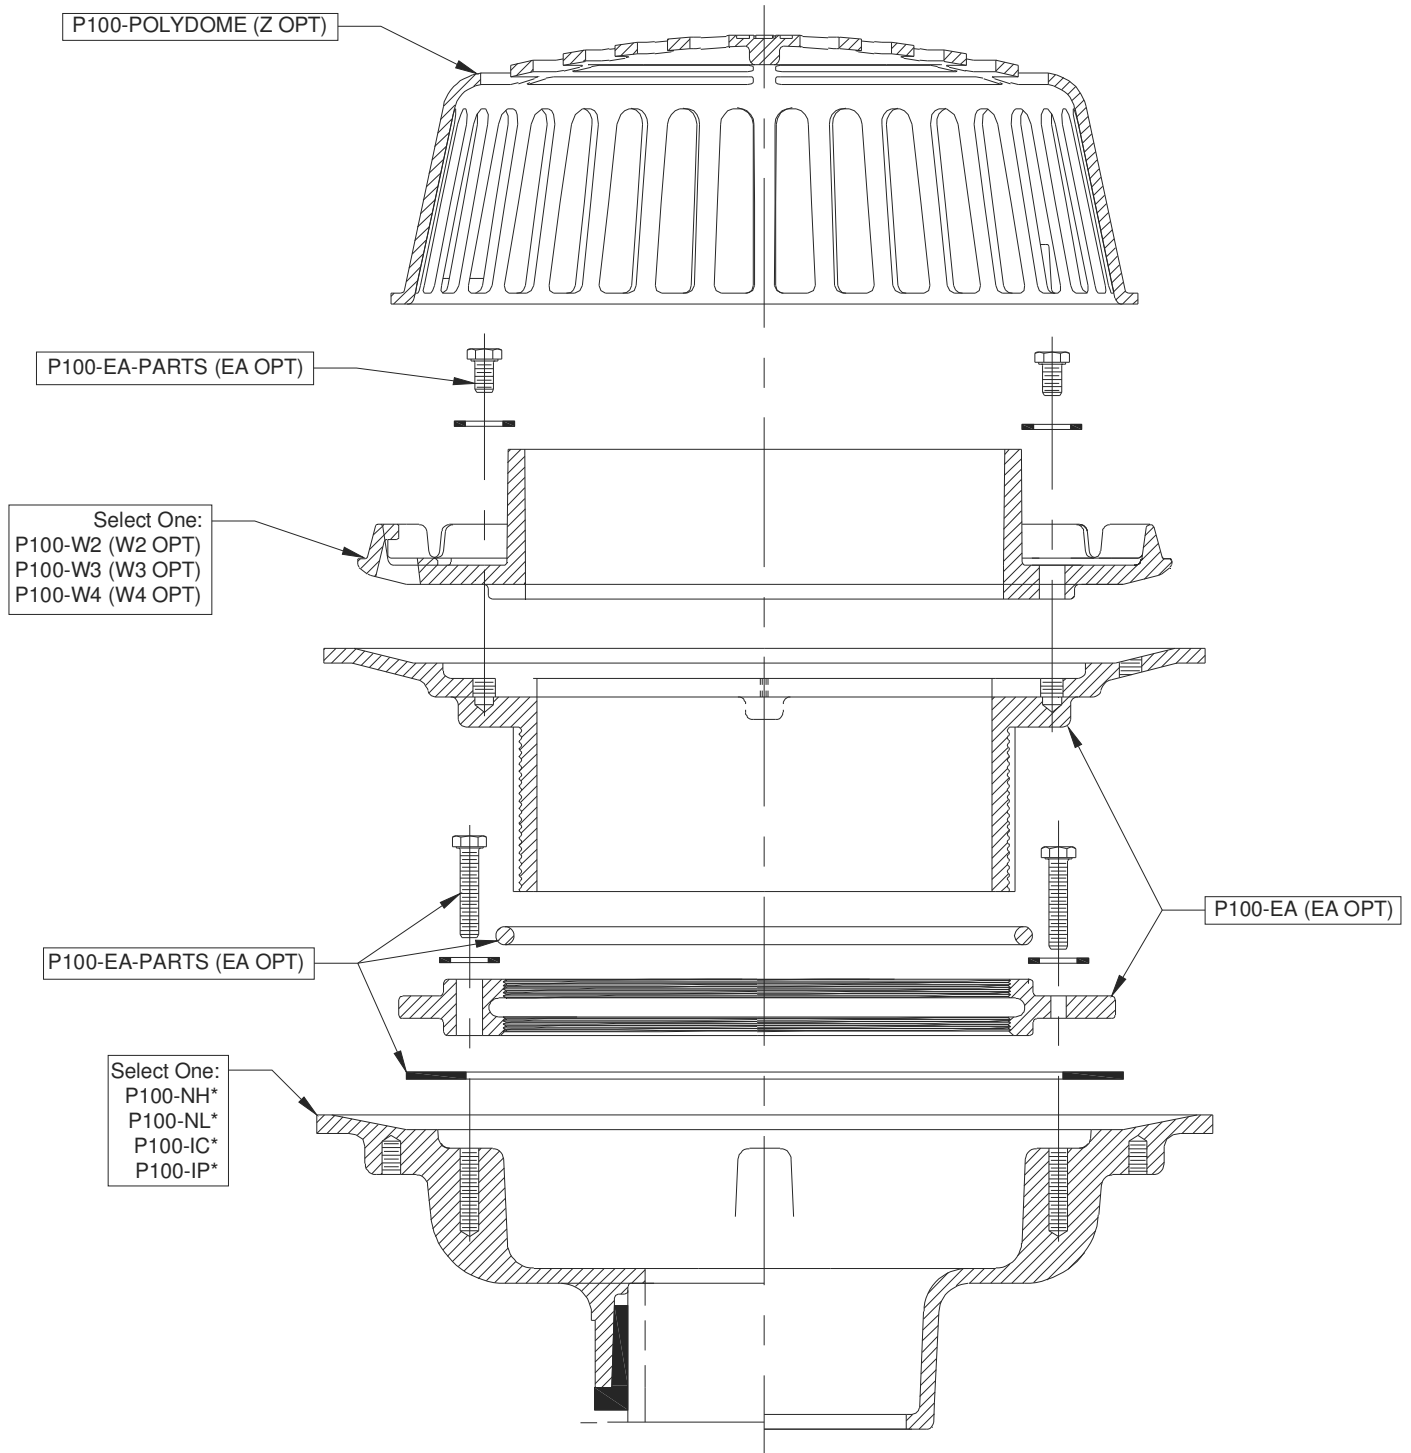

* Size determined by Customer