




COMMON COMPONENTS

Z/ZA164-E-SC

12[305] DIAMETER COMBINATION MAIN ROOF AND OVERFLOW DRAIN
W/ STATIC EXTENSION AND SECONDARY CLAMP COLLAR

Dimensional data (inches and [mm]) are subject to manufacturing tolerances and change without notice.

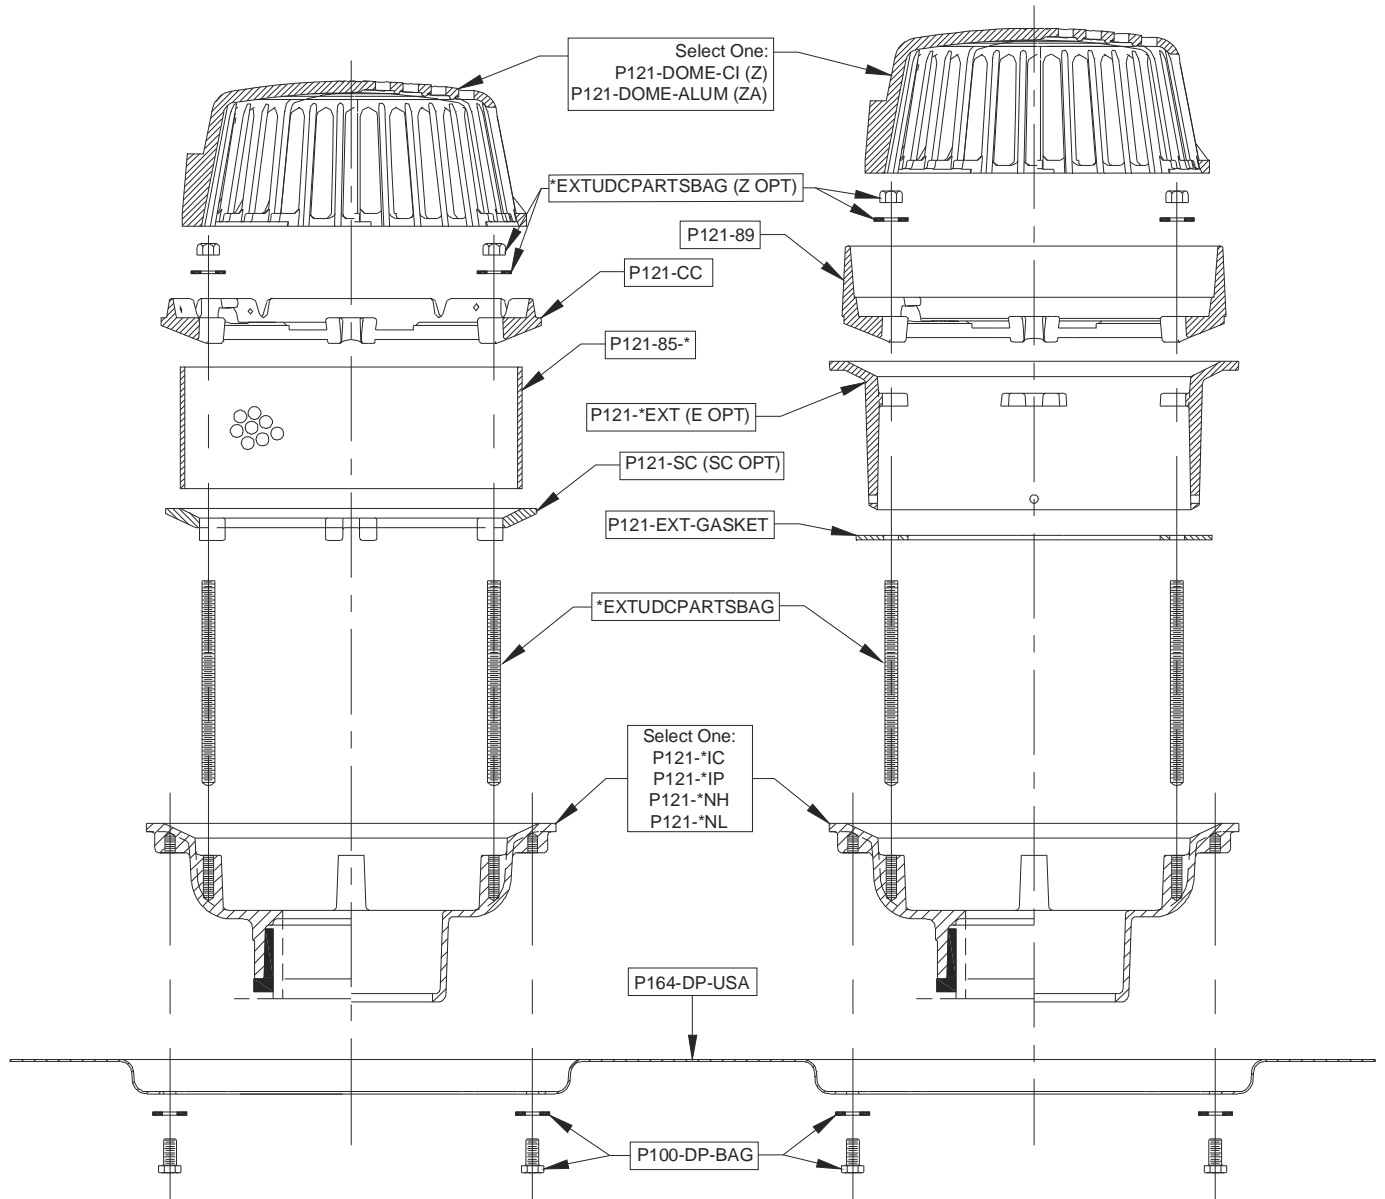

* Size determined by customer




COMMON COMPONENTS

Z164-SS-84-85

12 [305] DIAMETER COMINATION MAIN ROOF AND OVERFLOW DRAIN W/ S.S. MESH SCREEN, PERFORATED GRAVEL GUARD, AND PERFORATED EXTENSION

Dimensional data (inches and [mm]) are subject to manufacturing tolerances and change without notice.

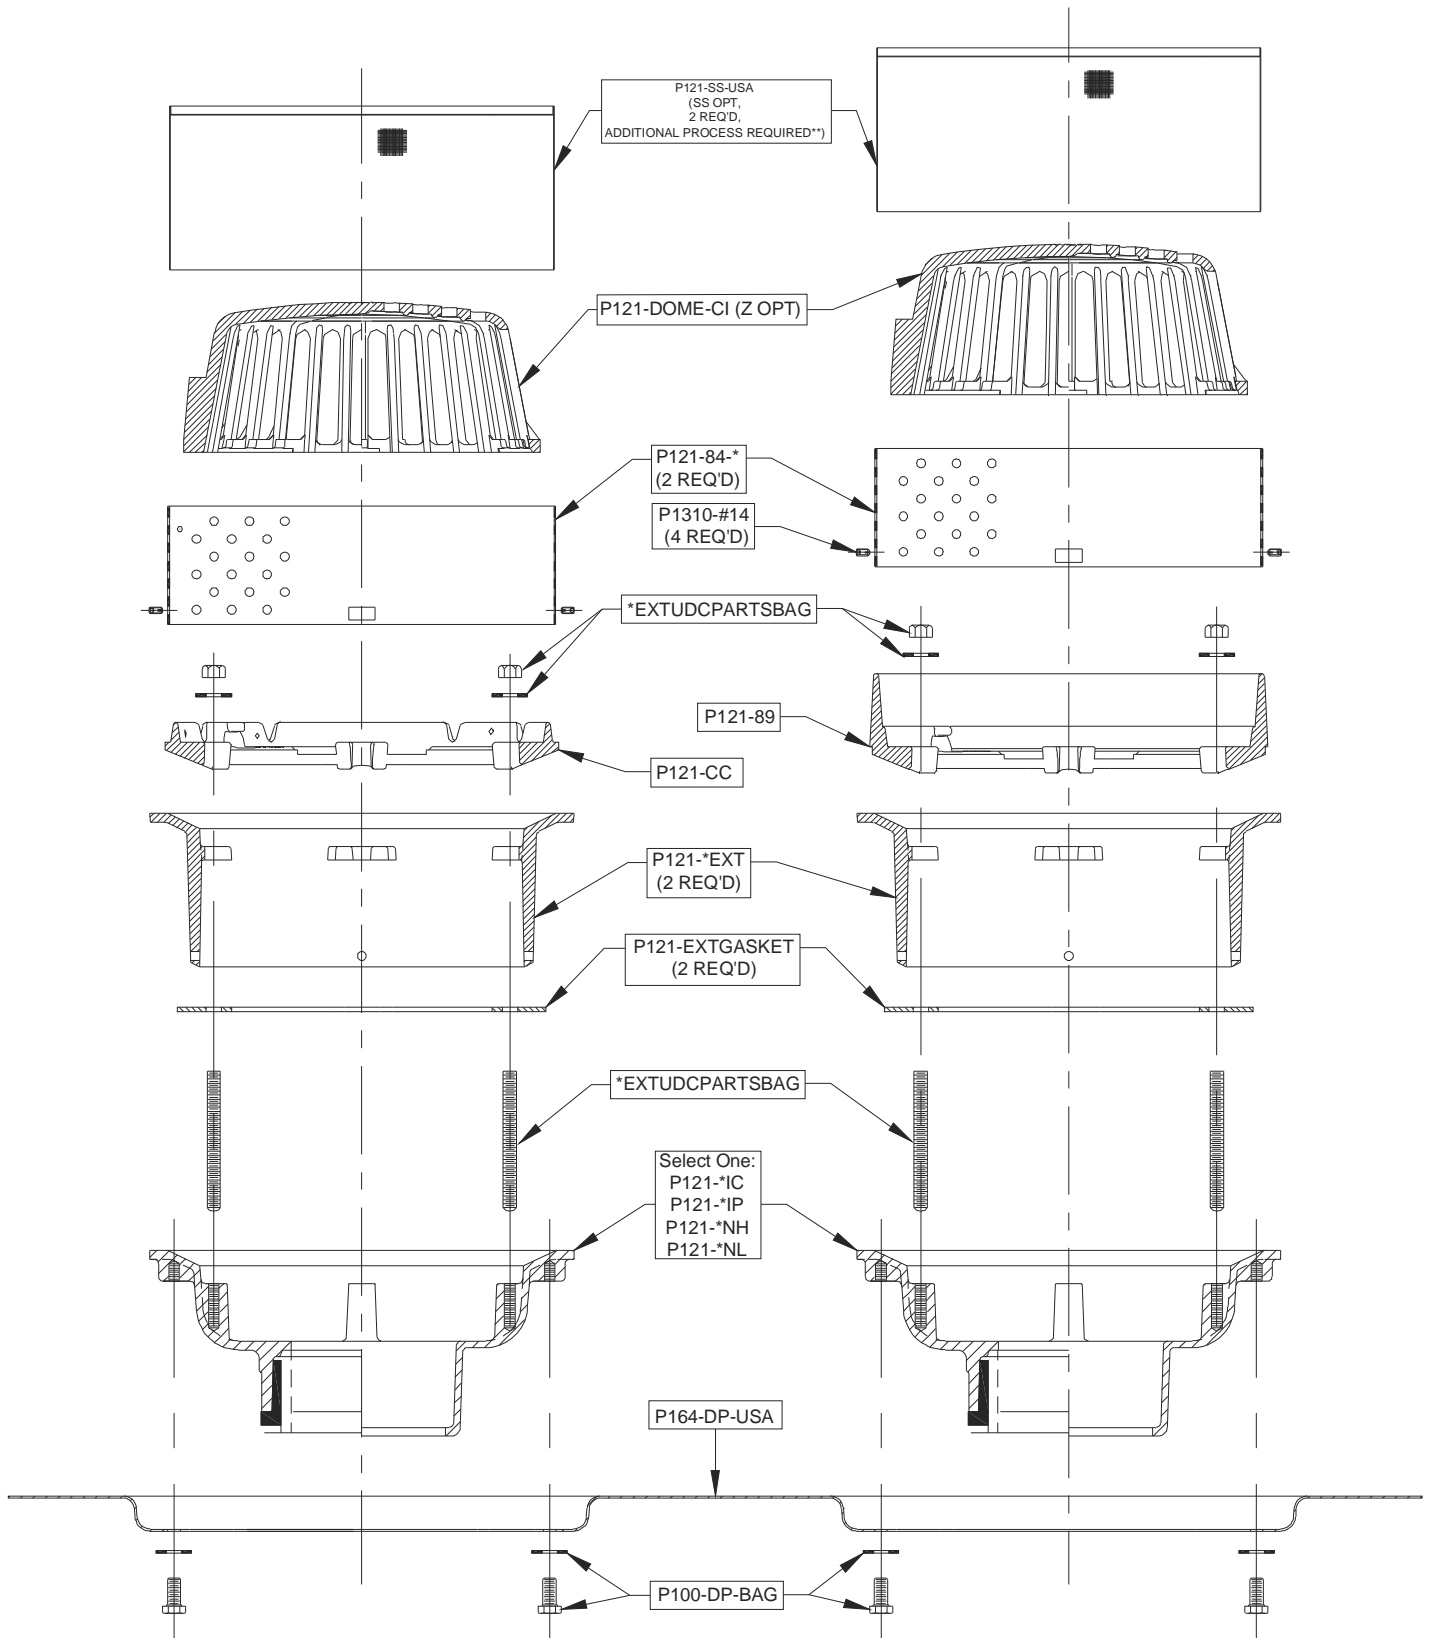

* Size determined by customer